


EXAMPLE ONLY

Actual requirements are dependent on designs and conditions of submitted project

Note: All Nailing to be in accordance with IRC Table R602.3(1)

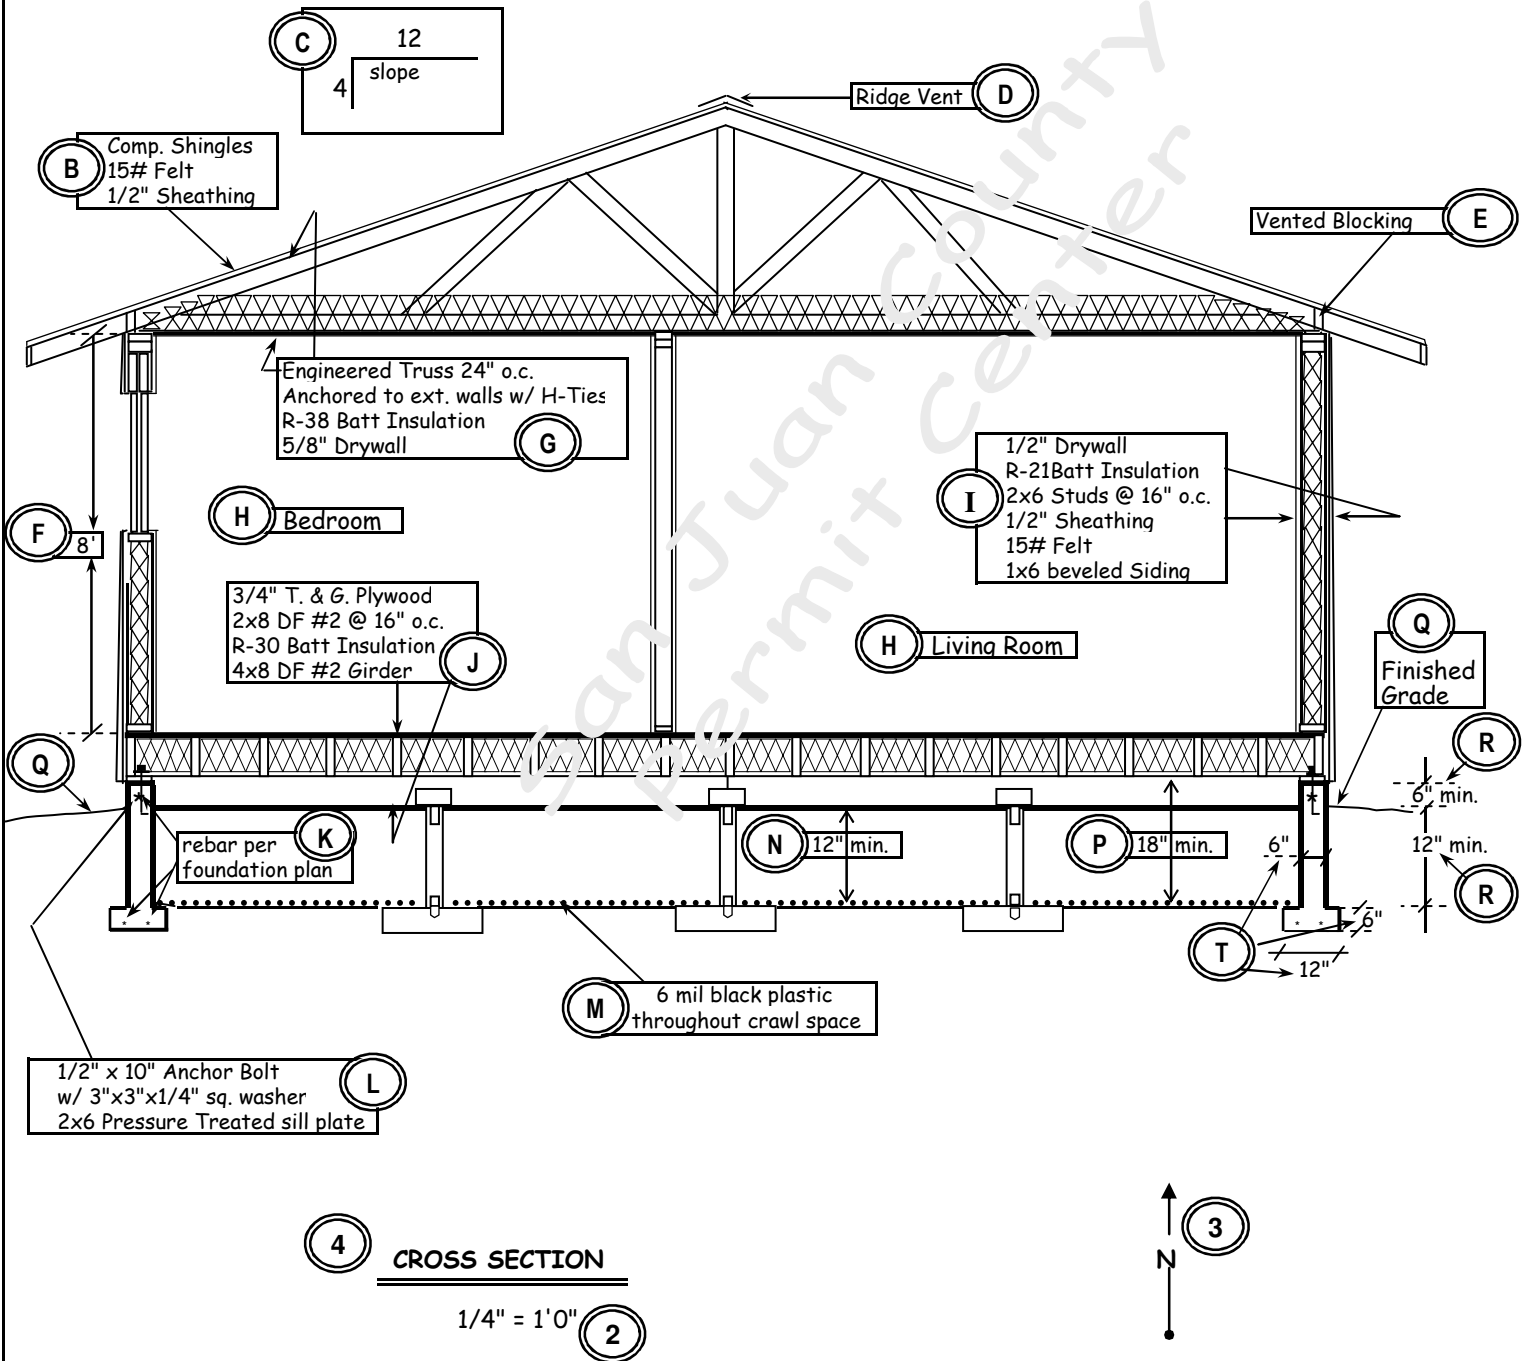

Instructions for Cross Section

In addition to the Title Block, Scale, and Drawing Title, the following items should be shown on a typical non-engineered cross-section. If different types of construction are used, you should provide additional cross-section drawings showing the method of construction for each area.

Circled letters reference items on the plans to the left.

- (A) Describe the nailing method to be used. If the nailing method is to be different from IRC Table R602.3(1), please indicate the location and pattern to be used.
- (B) Indicate roofing material, underlayment type, and sheathing thickness.
- (C) Indicate roof pitch.
- (D) Indicate ridge vent if any.
- (E) Show rafter blocking and indicate if it will be used for attic venting.
- (F) Indicate exterior wall height.
- (G) Describe roof/ceiling framing, anchoring method, insulation, and ceiling finish material.
- (H) Label the rooms where the section view is shown.
- (I) Describe the exterior wall framing, exterior wall covering, insulation, weather barrier, and interior wall covering.
- (J) Describe floor framing members (joists and girders), interior floor sheathing, and insulation.
- (K) Show rebar location as noted on foundation plan.
- (L) Show anchor bolt, washer, and sill plate size, type, and location.
- (M) Indicate placement of 6 mil black plastic throughout crawl space.
- (N) Indicate clearance between bottom of floor girder and underfloor grade level.
- (P) Indicate clearance between bottom of floor joist and underfloor grade level.
- (Q) Accurately depict final grade. Soils must be slope away from the structure.
- (R) Show siding will be at least 6" above finished grade.
- (R) Show minimum footing depth below finished grade. (Minimum 12" for 1-Story, Minimum 15" for 2-story, Minimum 23" for 3-Story)
- (T) Show footing and stemwall dimensions.

Owner's Name: 1 John Doe	Date: 11/25/94
Owner's Address: 104 N. 42nd Island, WA 98102	
Site Address: 2360 Barett Hill Road San Juan Island	
Tax Parcel No. 952541005	
Description: Lot 2 of Shadow Point S.P Volume _ Page _ Records of SJCO.	
Prepared by: John Smith 1234 Write Roac Mytown, WA 91111 (360) 999-1212	
Drawing Title: Cross Section	Drawing Scale: 1/4" = 1'0"
Page Number: 3 OF 4	Revision Date & No.

For additional information concerning residential construction requirements, please refer to the 2006 "International Residential Code" and the 2006 "Uniform Plumbing Code" as amended by the State of Washington