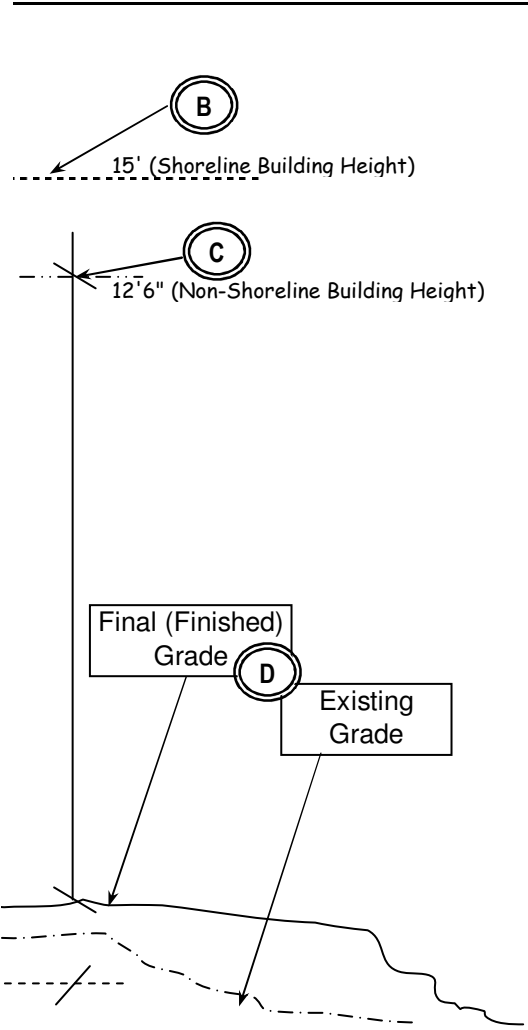

1/4" = 1'0" (2)

Instructions for Elevation

In addition to the Title Block, Scale, and Drawing Title, the following items should be shown on a typical elevation drawing. We have shown only the west elevation as an example. You should submit elevation drawings for each side of the structure.

Circled letters reference items on the plans to the left.



- A** If you structure has a chimney, please show the location on the elevation drawings. The chimney vent must be at least 2' higher than any part of a building within 10' of the chimney. Be sure to check the manufacture's instructions as well.
- B** If any portion of the structure is within 200' of the shoreline, the building height is measured from existing grade to the highest point of the structure. Show building height and points of measure. Show all 4 elevations w/height above grade.
- C** If no portion of the structure is within 200' of the shoreline, the building height is measured from finished grade to a point half-way between the ridge and eave of the structure. Show building height and points of measure.
- D** Show all final grades. Construction plans subject to Shoreline regulations must show both existing and final grade elevations. It is very important that you show any nearby slopes. Construction may be stopped or delayed if site conditions differ from what is depicted on the drawings.
- E** For the purpose determining building heights where **no** portion of the structure is within 200' of the shoreline, the measurement is taken 5' away from the structure at finished grade.
- F** Show typical exterior finish material (graphically).
- G** Show window and door locations.

For additional information concerning residential construction requirements, please refer to the 2006 "International Residential Code" and the 2006 "Uniform Plumbing Code" as adopted and ammended by the State of Washington

EXAMPLE ONLY
Actual requirements are dependant on designs and conditions of submitted project.

Owner's Name: 1 John Doe		Date: 11/25/94
Owner's Address: 104 N. 42nd Island, WA 98102		
Site Address: 236 Barett Hill Road San Juan Island		
Tax Parcel No. 952541005		
Description: Lot 2 of Shadow Point S.P Volume _ Page _ Records of SJCO.		
Prepared by: John Smith 1234 Write Roac Mytown, WA 91111 (360) 999-1212		
Drawing Title: West Elevation	Drawing Scale: 1/4" = 1'0"	
Page Number: 4 OF 4	Revision Date & No.	